

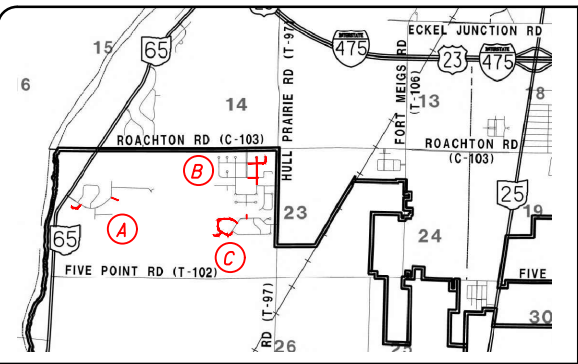
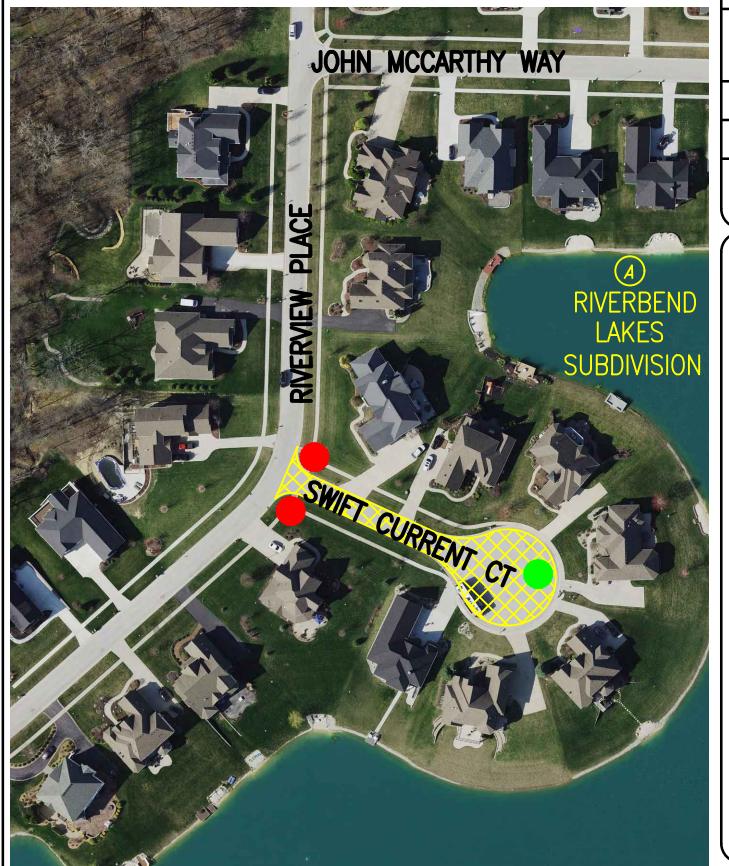
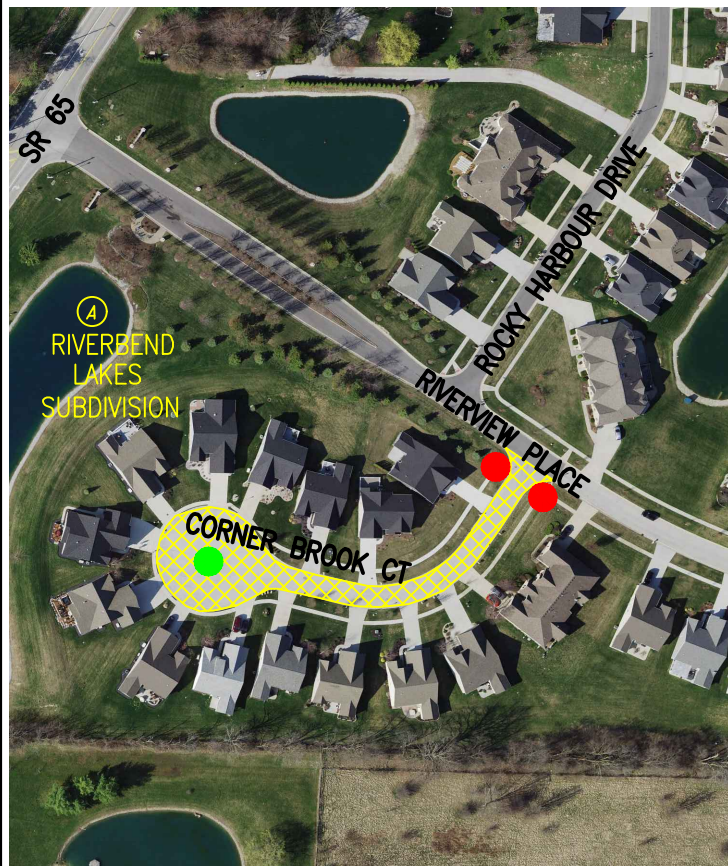


FILE: P:\DRAWINGS\ROADWAY\2022\MIDDLETON TWP SUBDIVISION PAVING AND CURBS\MIDDLETON TWP SUBDIVISION PAVING AND CURB REPAIRS.DWG DATE: 6/1/2022 2:40 PM

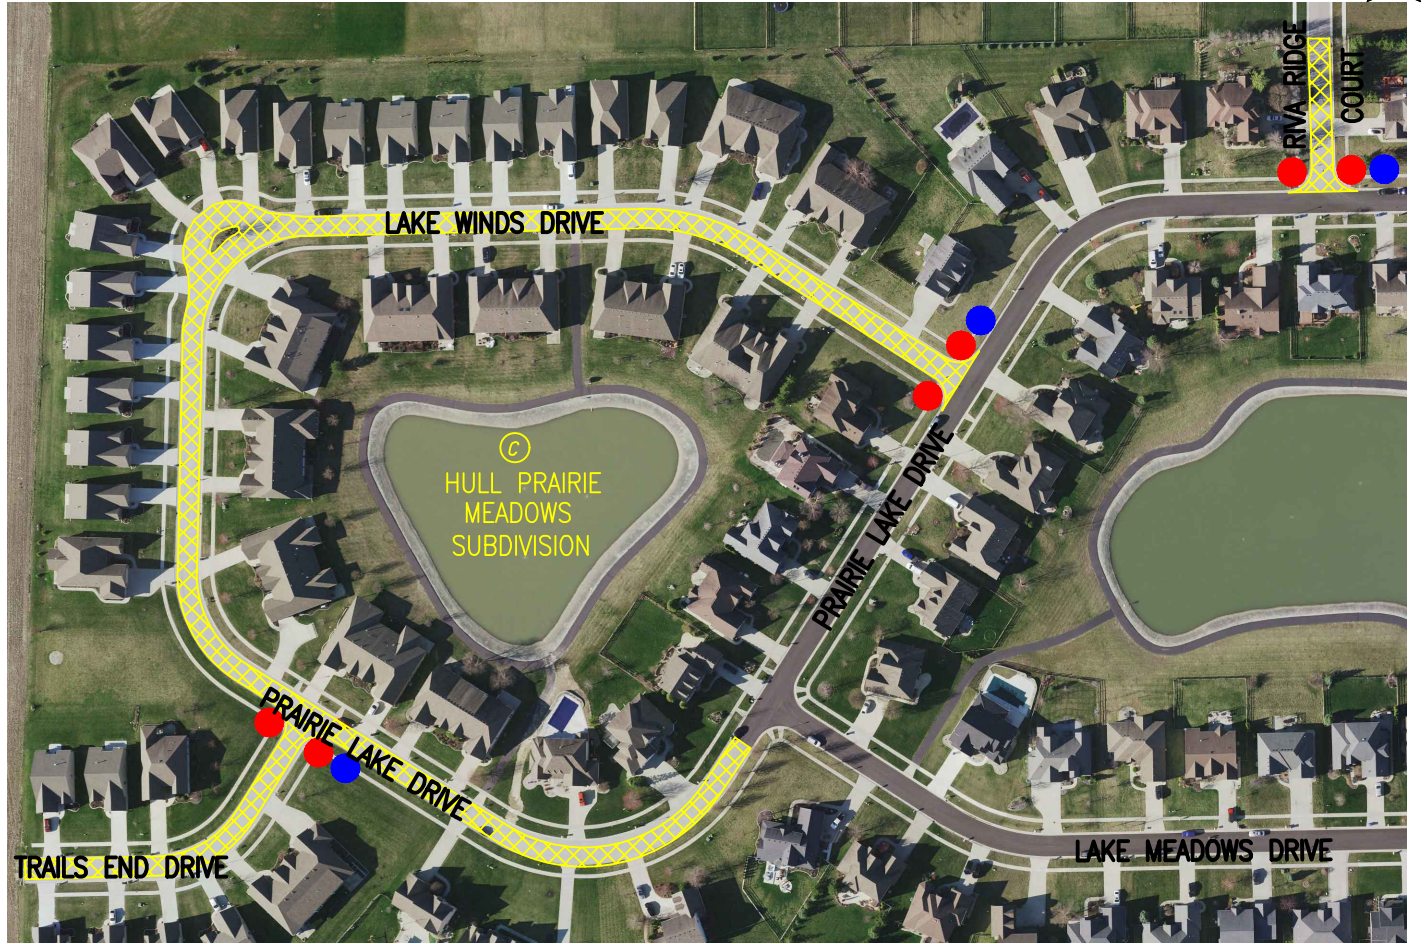

- ① RIVERBEND LAKES SUBDIVISION
② SADDLEBROOK SUBDIVISION
③ HULL PRAIRIE MEADOWS SUBDIVISION
- LEGEND
- ▨ MILL AND FILL (1.25" DEPTH)
- ADA RAMP/WALK AND CURB TO BE REMOVED AND REPLACED
● MANHOLE IN SIDEWALK/ADA RAMP TO BE ADJUSTED TO GRADE
● MANHOLE IN PAVEMENT TO BE ADJUSTED TO GRADE W/CONC COLLAR

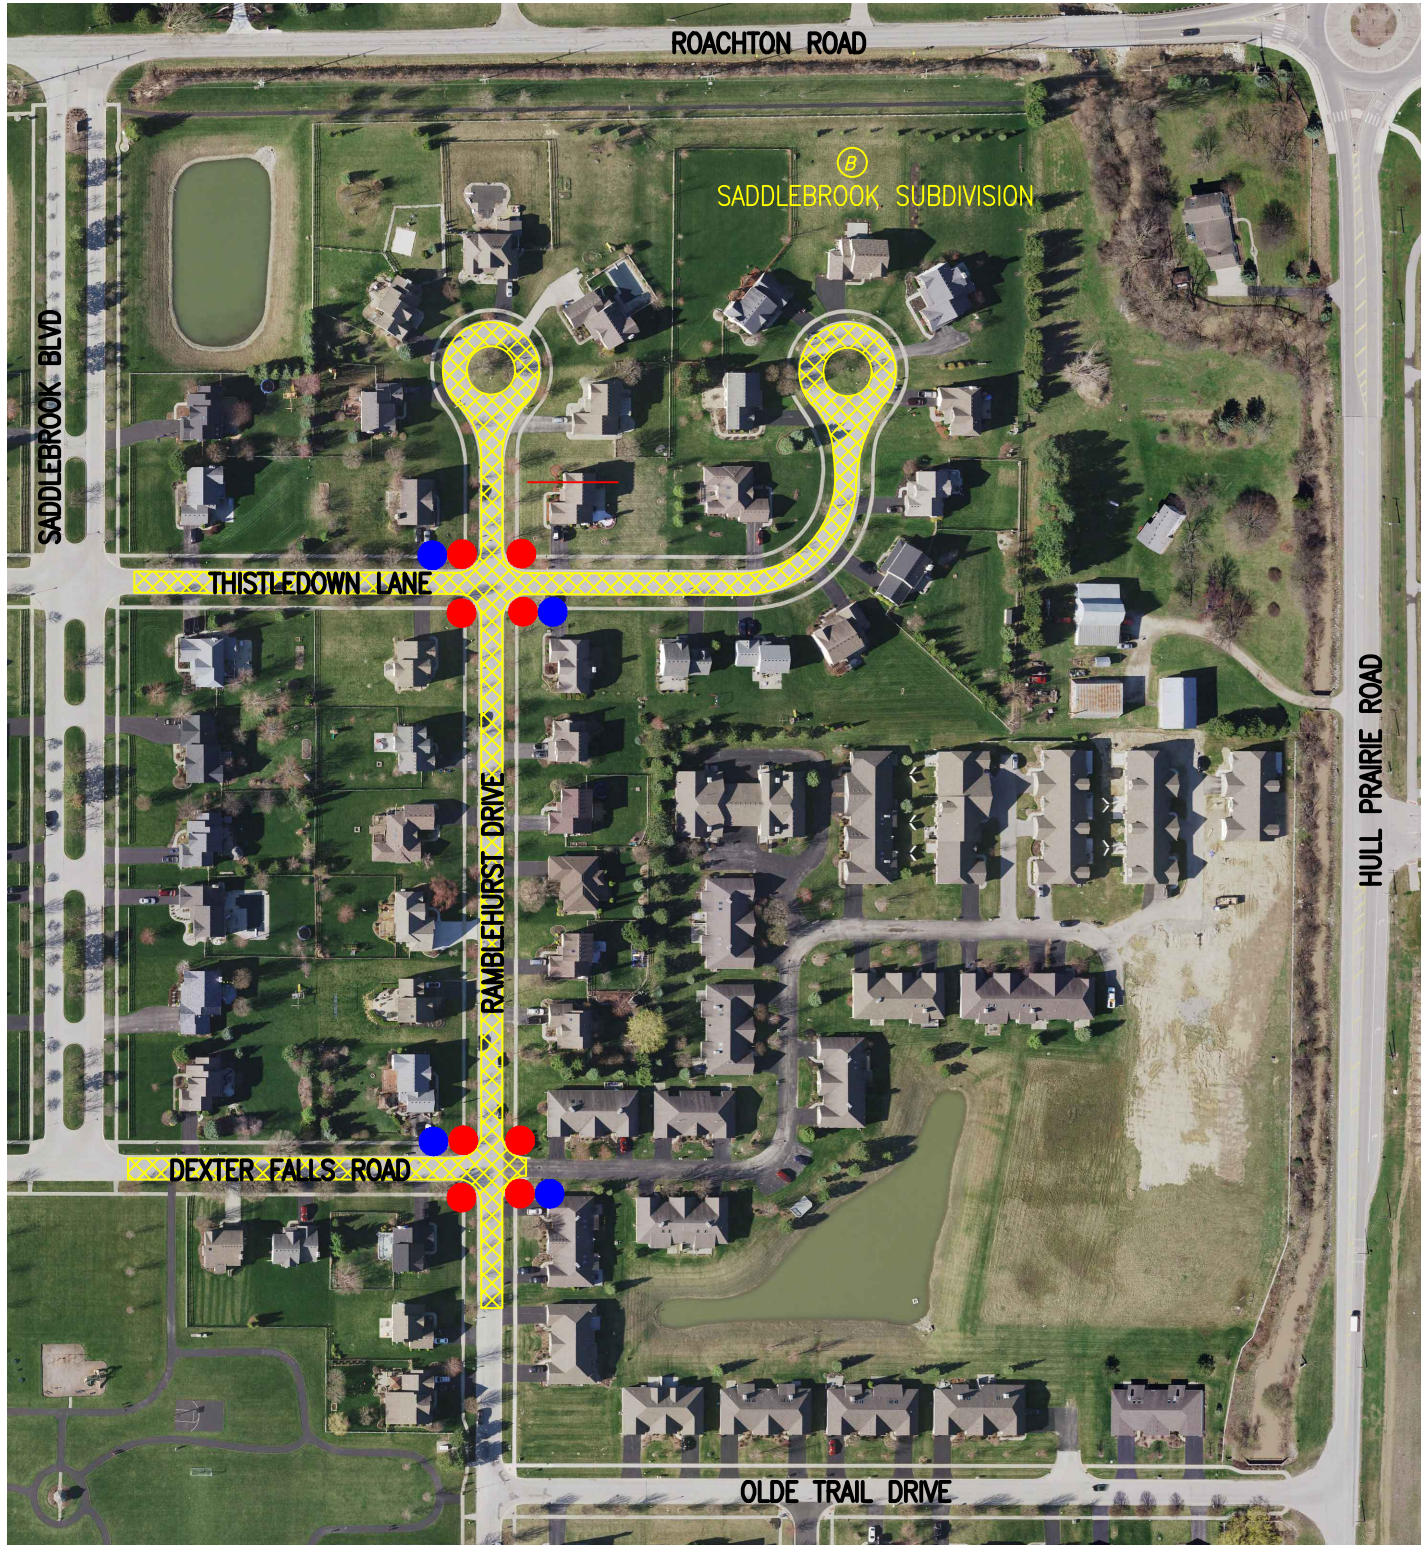

AERIAL PLAN VIEWS

SCALE: 1" = 200'



WOOD COUNTY ENGINEER'S OFFICE
John M. Musteric, P.E., P.S., County Engineer
Bowling Green, Ohio

DESIGNED	JPS
DRAWN	SPJ
REVIEWED	JPS
APPROVED	---
JOB NUMBER	---
REVISION	---

SADDLEBROOK, HULL PRAIRIE MEADOWS AND RIVERBEND LAKES PAVING AND CURB REPAIRS
MIDDLETON TOWNSHIP, WOOD COUNTY

1
1